


Project		Radlett Centre Theatre
Project location		Radlett
Project date		Dec 2020
Drawing author	John Rogers	Drawing version
		1.0

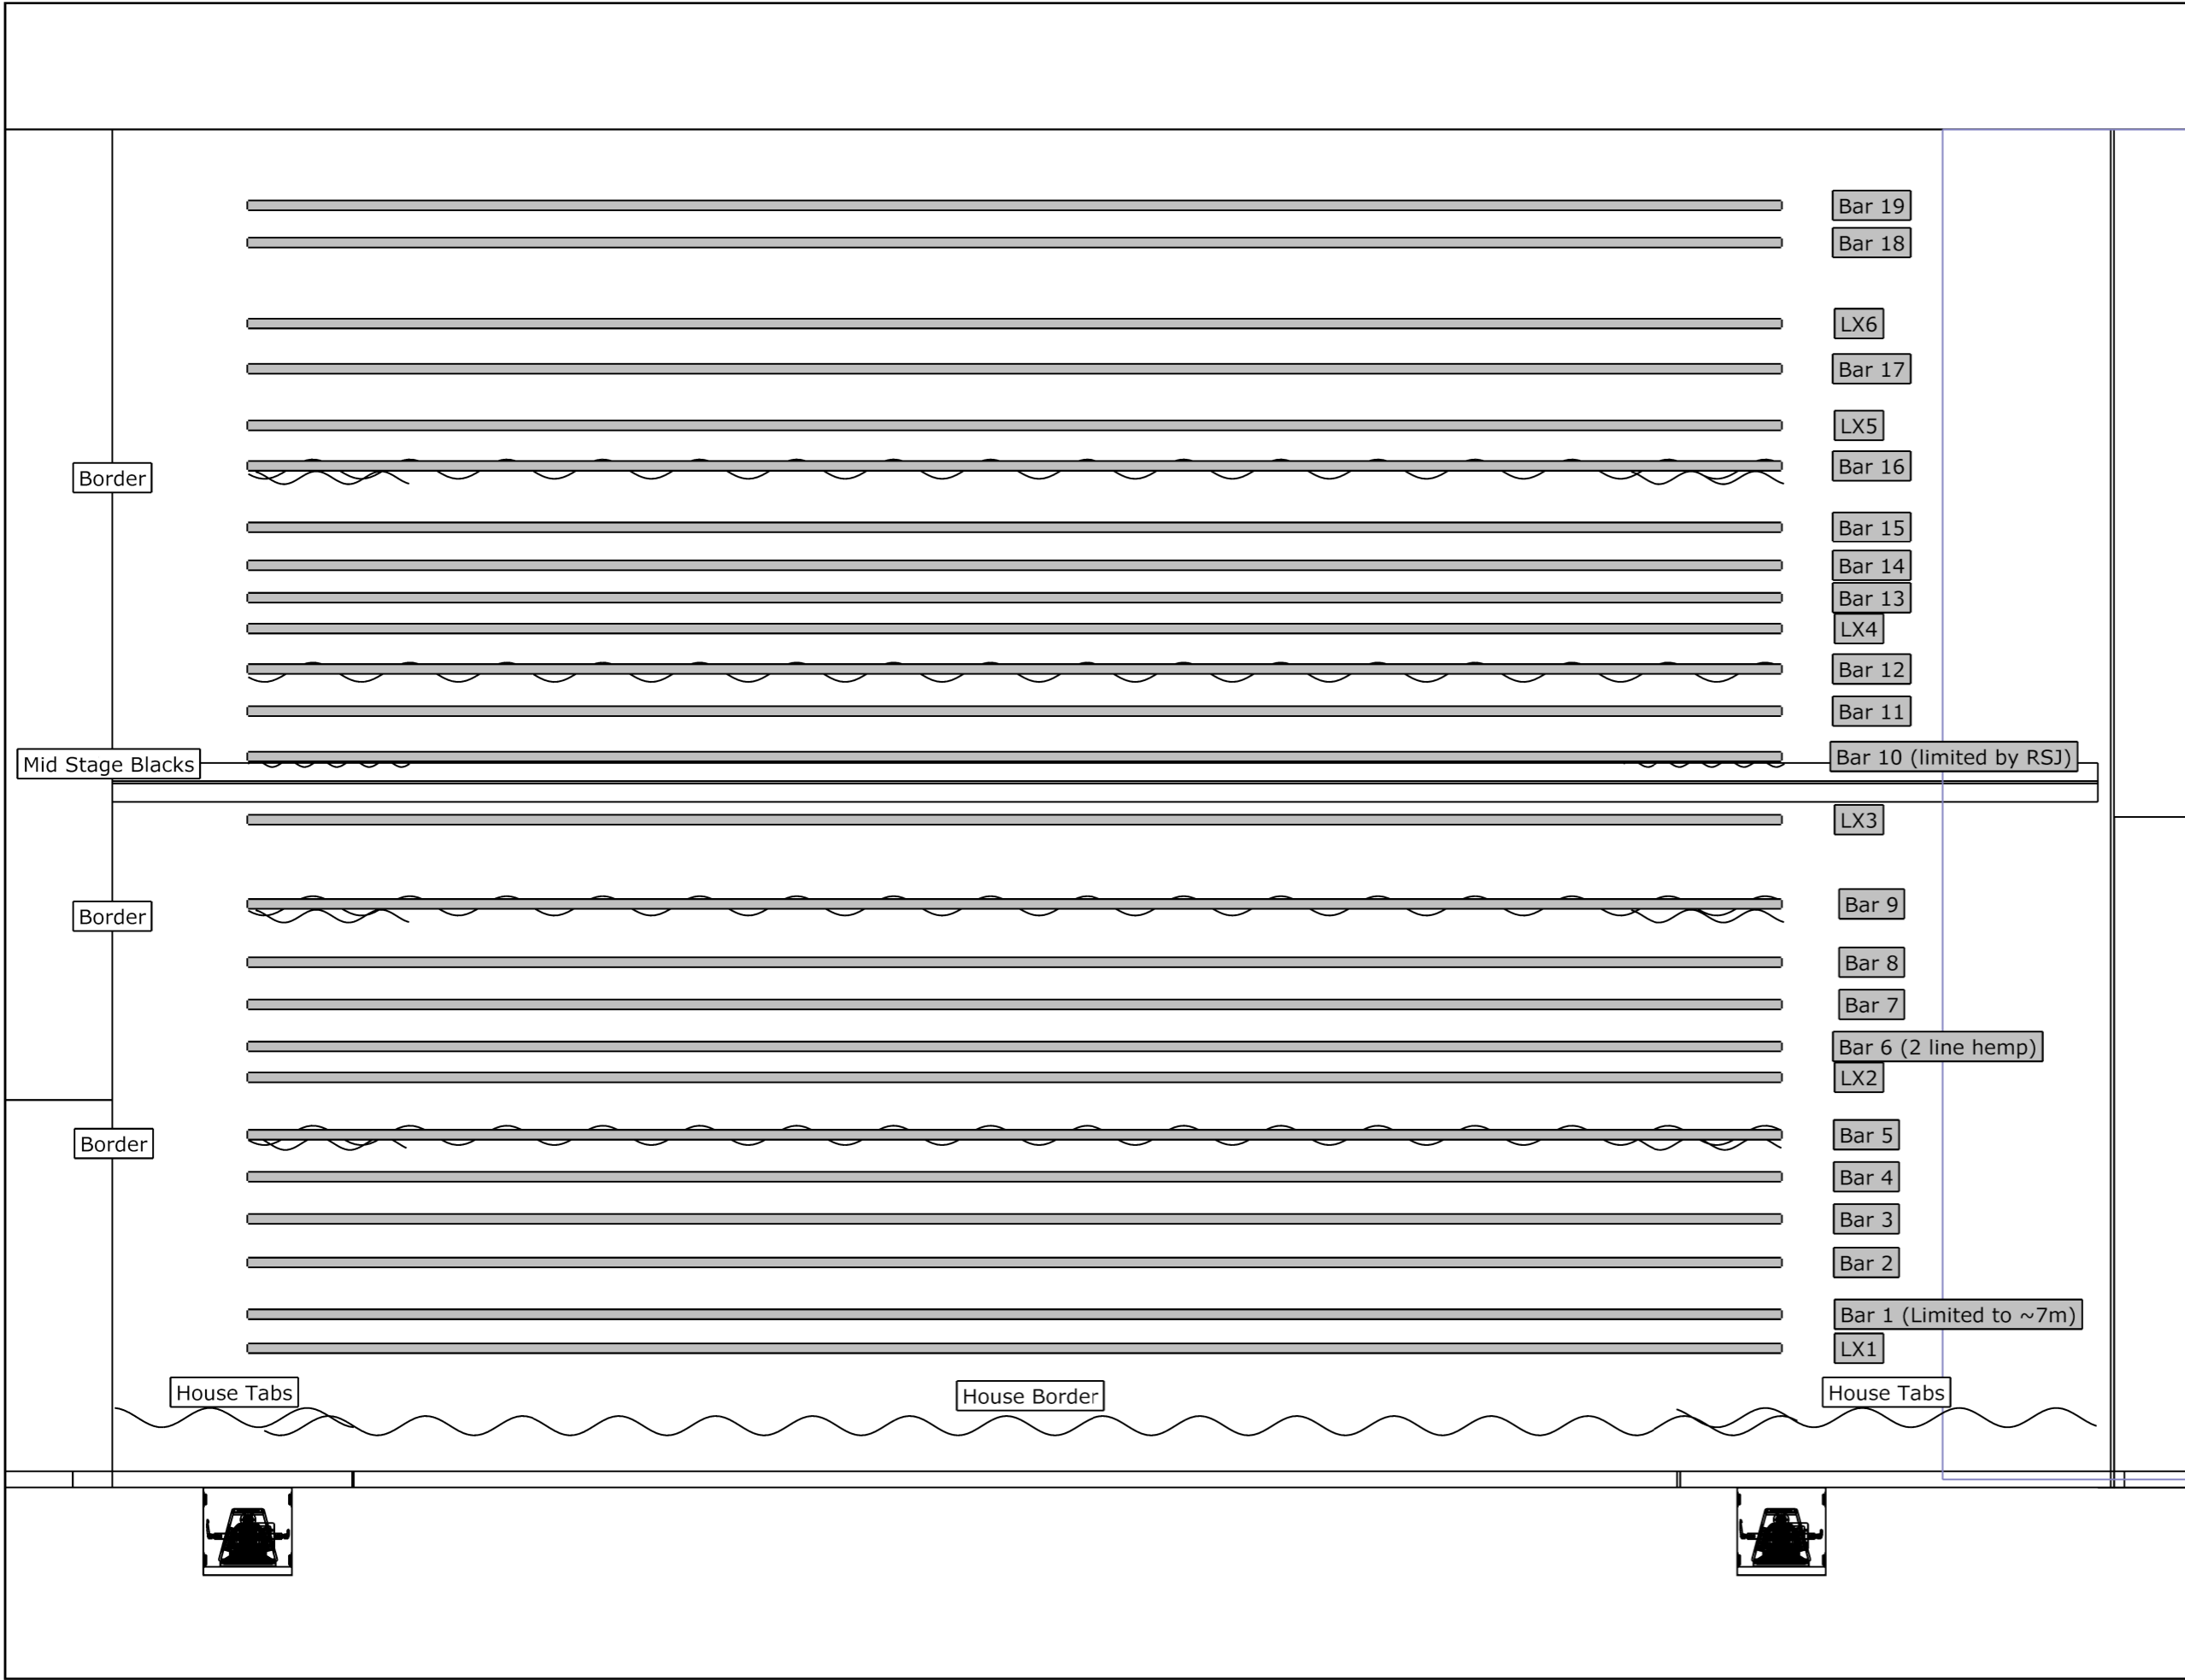

Bar No.	Distance		Notes
	From DS	Between	
- Bar 19	7.93m		
- Bar 18	7.70m	0.23m	
- LX6	7.20m	0.5m	
- Bar 17	6.92m	0.28m	
- LX5	6.32m	0.60m	
- Bar 16	5.94m	0.38m	
- Bar 15	5.70m	0.24m	
- Bar 14	5.50m	0.20m	
- LX4	5.31m	0.19m	
- Bar 12	5.06m	0.25m	
- Bar 11	4.80m	0.26m	
- Bar 10	4.52m	0.28m	
- RSJ	4.36m	0.16m	
- LX3	4.13m	0.23m	
- Bar 9	3.61m	0.52m	
- Bar 8	3.25m	0.36m	
- Bar 7	2.99m	0.26m	
- Bar 6	2.73m	0.26m	
- LX2	2.54m	0.19m	
- Bar 5	2.18m	0.36m	
- Bar 4	1.92m	0.26m	
- Bar 3	1.66m	0.27m	
- Bar 2	1.39m	0.32m	
- Bar 1	1.07m	0.21m	
- LX1	0.86m	0.41m	
House Tabs	0.45m		
House Border	0.38m	0.07m	