
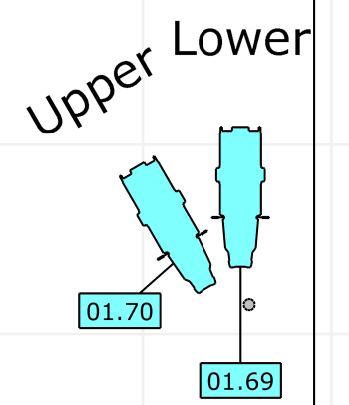
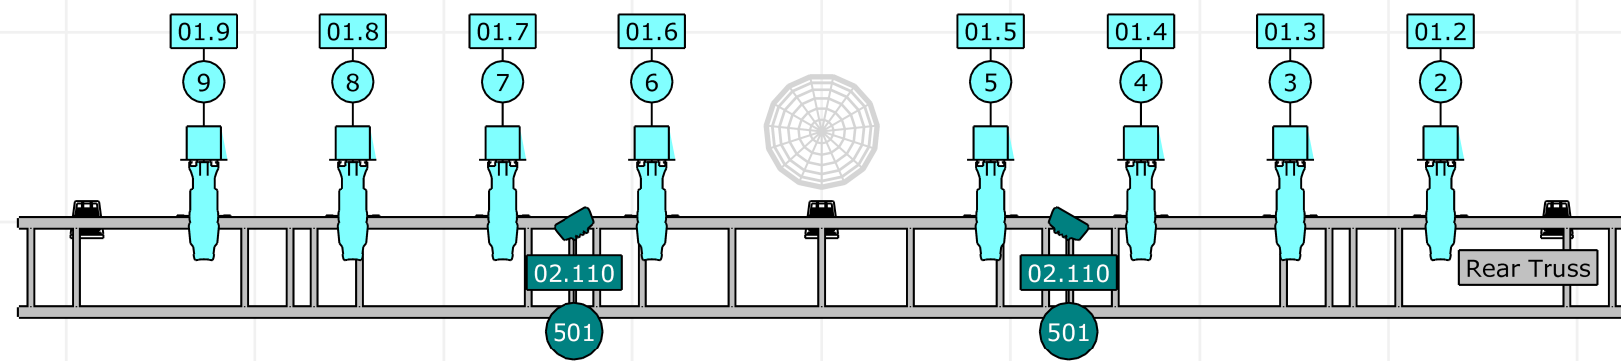
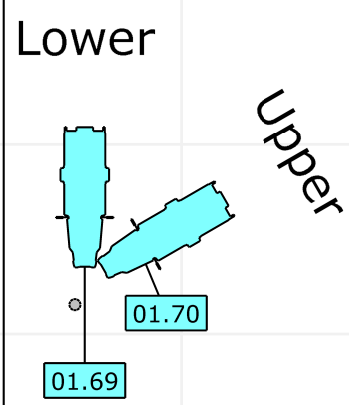


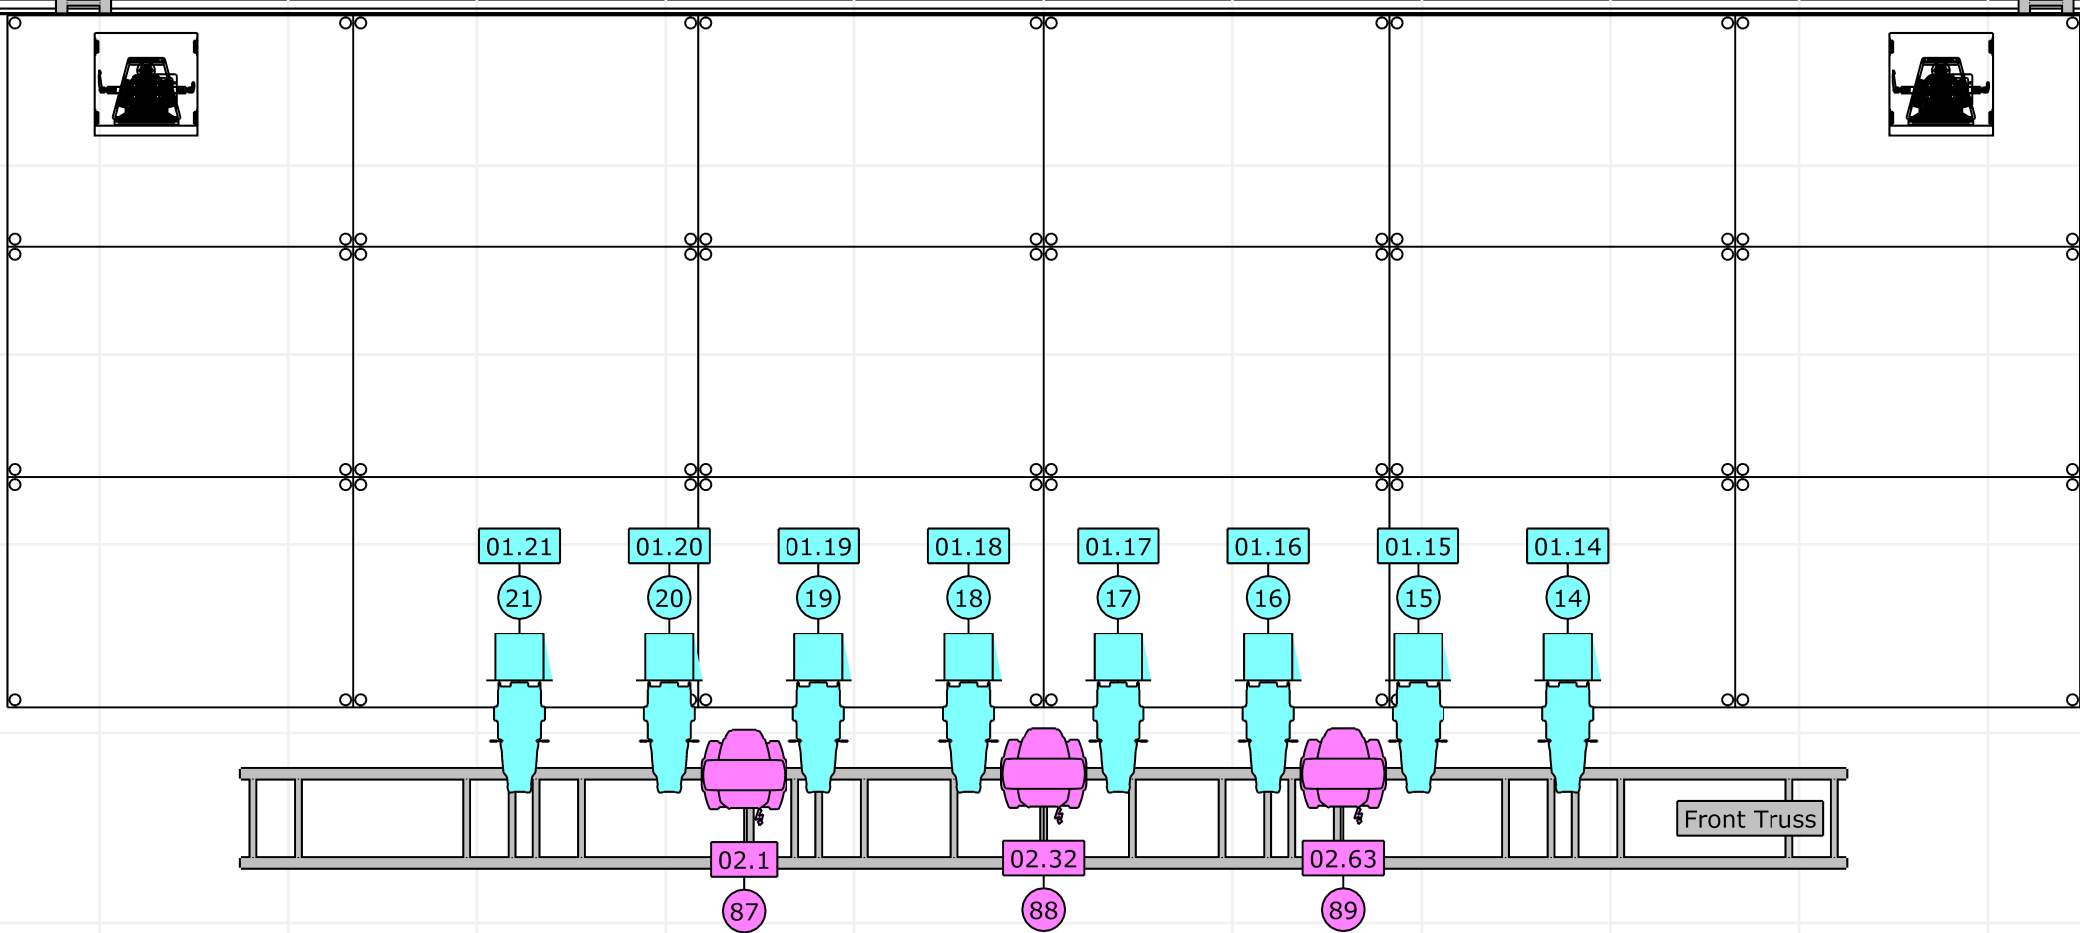

Project	Radlett Centre Theatre	Project location	Radlett, Hertfordshire	Project date	Dec 2020	Drawing author	John Rogers	Drawing version	1.3
---------	------------------------	------------------	------------------------	--------------	----------	----------------	-------------	-----------------	-----

Technical Manager

Myles Robinson

myles.robinson@radlettcentre.com

+44 7908 570571

Plot of auditorium trusses and fixtures with patch and channel information.

Scale 1:40 @ A3 - Grid: 1m x 1m



Symbol key

	SlimPAR Pro Tri		Source Four 19°		MAC 700 Profile Ext mode 31ch
	Source Four Zoom 25°-50°		Source Four Zoom 15°-30°		